



Date: 11/21/2025 Author: Jeff Schuessler Project: EDEN AVE & ZELMA ST
Contractor: TEX-PRO CONSTRUCTION City: HALTOM CITY


Comments:
DEVICES SPACED ON 20 FT CENTERS
PHASE 1 OF 4



This plan is for illustrative purposes only and is not intended to relieve the contractor from the requirements of the contract documents or their responsibility to traffic.

Legend

- 42" NAVIGATORS
- DETOUR ROUTE
- TYPE III
- WORK AREA

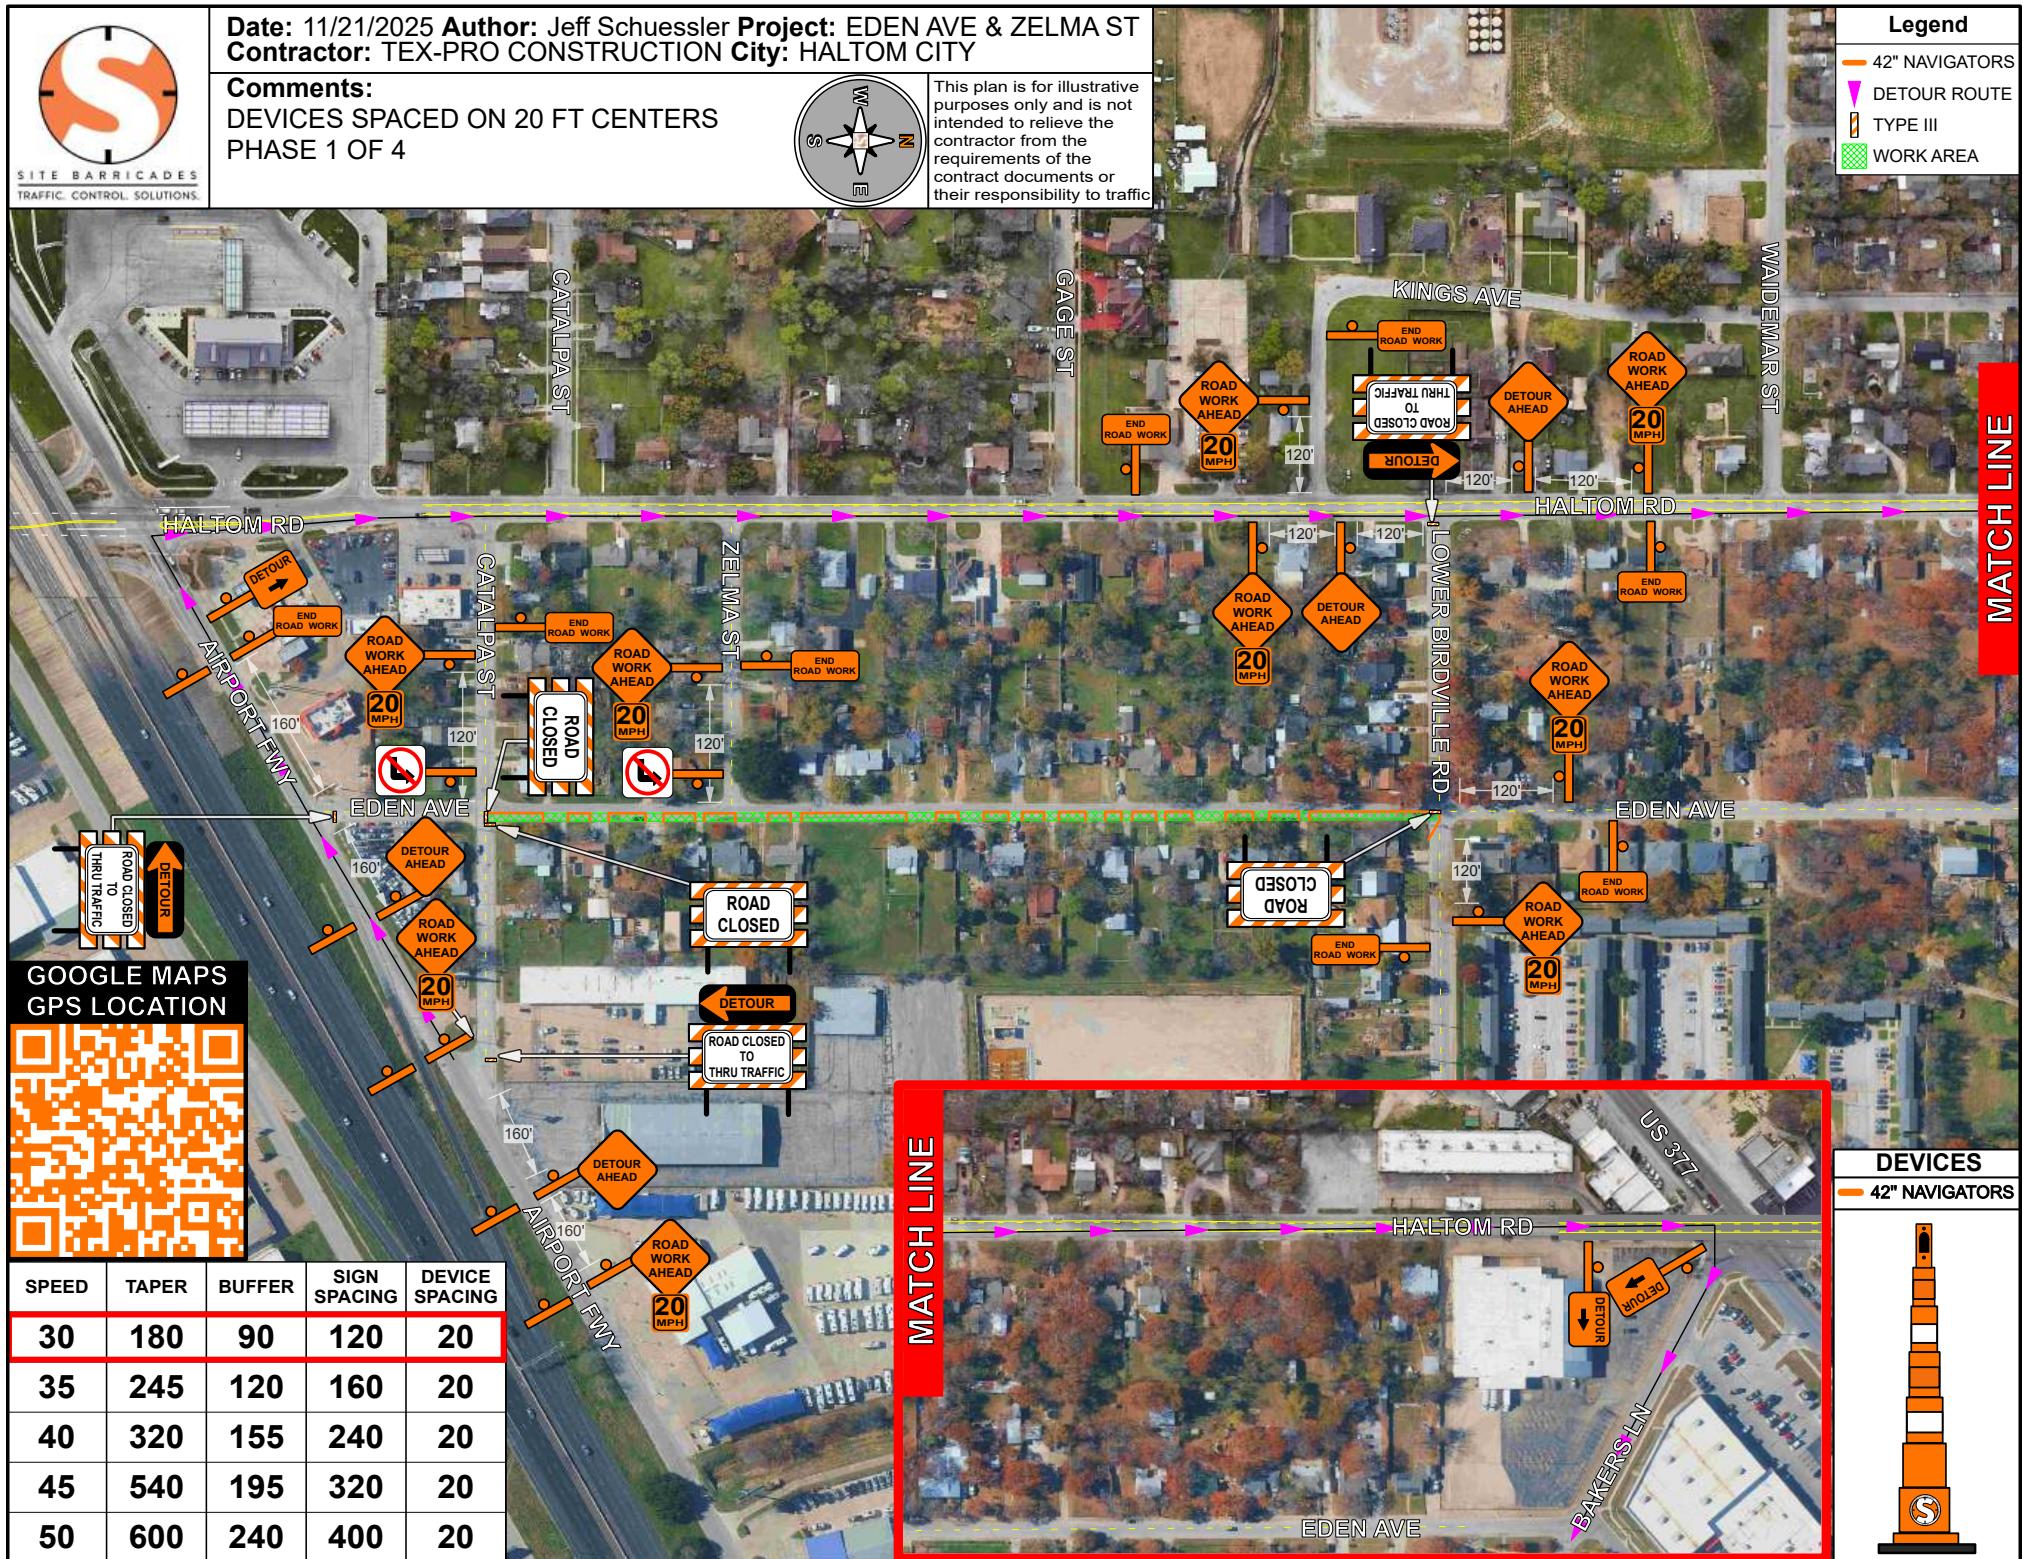

SPEED	TAPER	BUFFER	SIGN SPACING	DEVICE SPACING
30	180	90	120	20
35	245	120	160	20
40	320	155	240	20
45	540	195	320	20
50	600	240	400	20

GOOGLE MAPS
GPS LOCATION

