



4-Horn

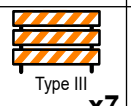
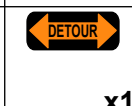
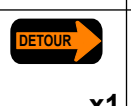
TRAFFIC & BARRICADE

Contractor:	Jackson Construction
Contact Name:	Steve Jackson
Contact Number:	817-538-3602
Date:	12/12/2025
Job Name:	Cedarcrest Dr & US 377
Job Location:	Cedarcrest Dr & US 377
City/ Zip:	Haltom City TX, 76117
Scope of Work:	RC w Detour
Sales Exec:	Eddie Harmon
TCP Designer:	Marc Cerda

Comments:
Taper: NA
Buffer: NA
Sign Spacing: 120FT
Work Zone: 350FT

**SPEED
LIMIT
30**

Sheet 1

Legend			
 x5	 x2	 x4	 x11
 x7	 x3	 x1	 x1
 x1			

All Traffic Control Plans (TCP)'s are property of 4-Horn Traffic & Barricade's rental agreement. If a TCP is issued without a rental agreement, the customer will be charged accordingly. This plan is for illustration purposes only. TCPs will be set up to meet or exceed TXDOT & MUTCD standards.

info@4horntraffic.com

www.4HORNTRAFFIC.com

(800) 605-8279



4-Horn

TRAFFIC & BARRICADE

Contractor:	Jackson Construction
Contact Name:	Steve Jackson
Contact Number:	817-538-3602
Date:	12/12/2025
Job Name:	Cedarcrest Dr & US 377
Job Location:	Cedarcrest Dr & US 377
City/ Zip:	Haltom City TX, 76117
Scope of Work:	Detour Routes
Sales Exec:	Eddie Harmon
TCP Designer:	Marc Cerda

Comments:

Taper: NA

Buffer: NA

Sign Spacing: 120FT

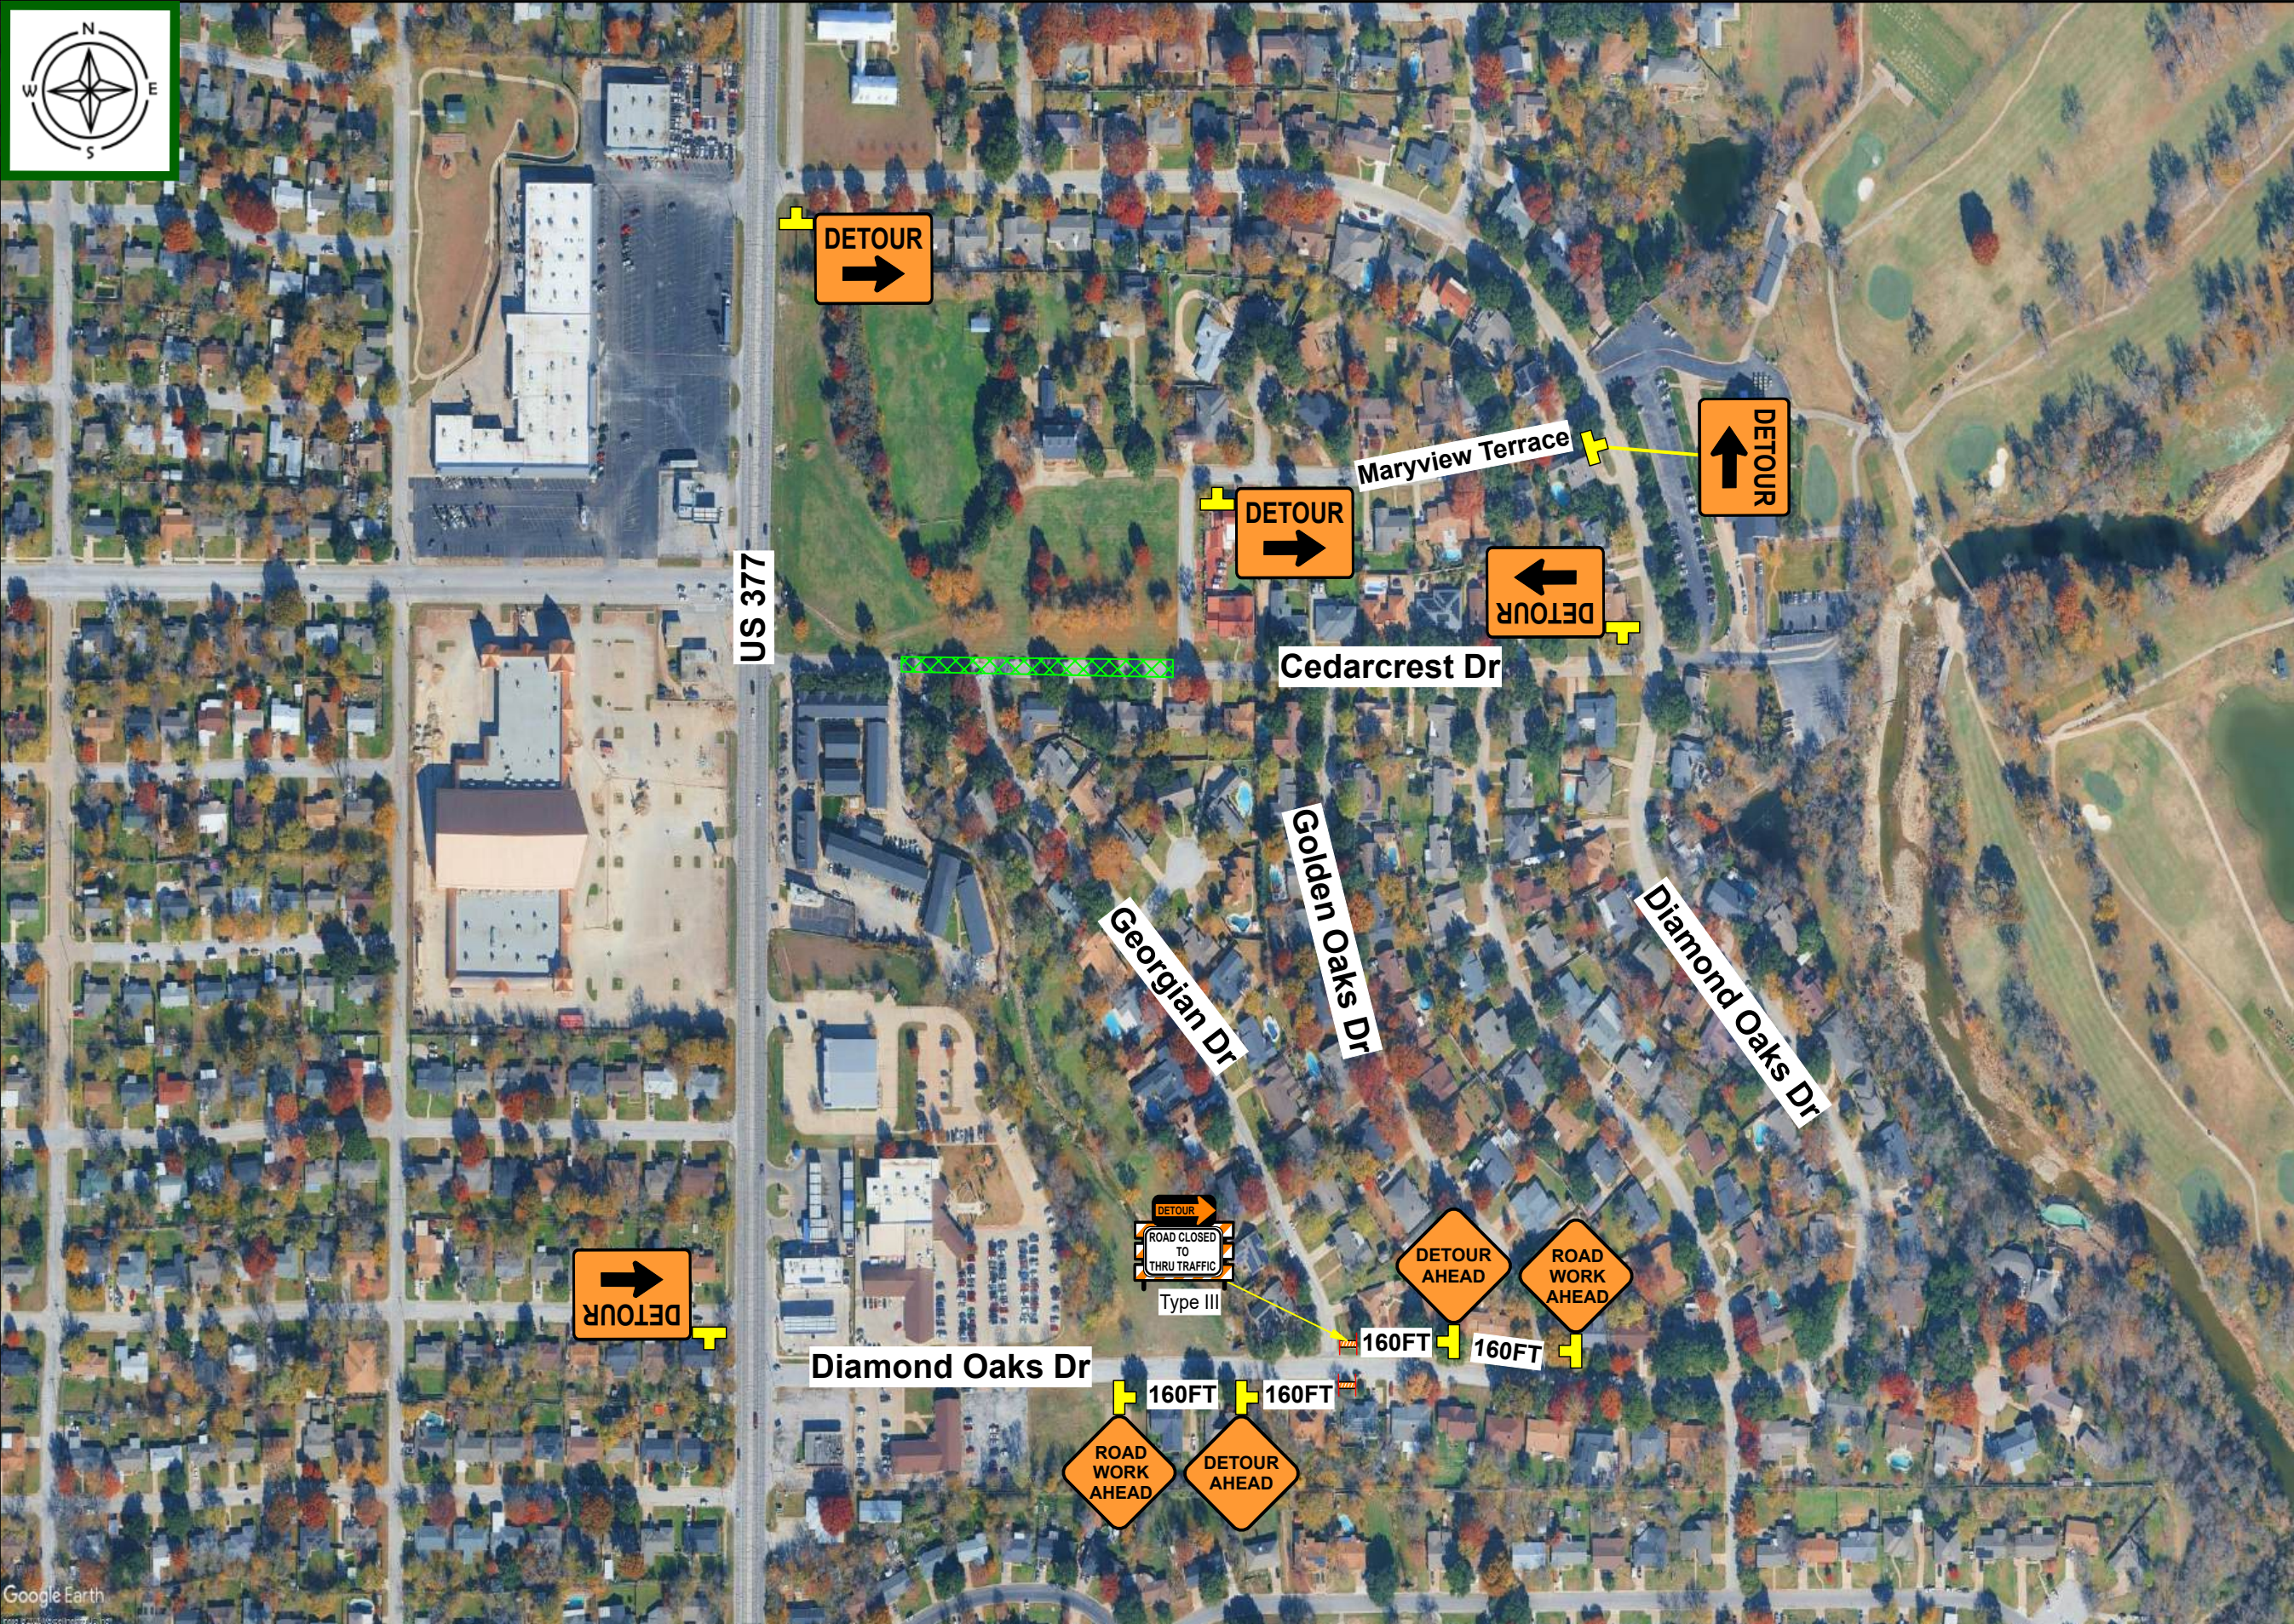
Work Zone: 350FT

**SPEED
LIMIT
30**

Sheet 2

Legend

 x2	 x2	 x2	 x3
 x9	 x1	 x1	 x1



All Traffic Control Plans (TCP)'s are property of 4-Horn Traffic & Barricade's rental agreement. If a TCP is issued without a rental agreement, the customer will be charged accordingly. This plan is for illustration purposes only. TCPs will be set up to meet or exceed TXDOT & MUTCD standards.

 info@4horntraffic.com

 www.4HORNTRAFFIC.com

 (800) 605-8279