

AWP Safety
4244 Mount Pleasant Street NW
North Canton, OH 44720
800-343-2650
330-677-7405
www.awpsafety.com

Project: Unified Plumbing & Utility - 4225 Bernice St. & Layton Ave. - Haltom City TX Revision
Comments:

Comments

All signs & devices shall be placed in accordance with the latest provisions of the Texas Department of Transportation (TxDOT)-Traffic Operations Division Standard Drawings with respect to any applicable provisions from the city of Haltom City.

Access to residential and commercial driveways to be maintained at all times
Parking ban shall be coordinated with the Haltom City Police Department.

Date: 4/12/2024

Author: J. Pert


Note


- Sign spacing may be adjusted to fit field conditions.
- Buffer space may be eliminated or modified to fit field conditions.
- Roads with no posted speed limit have been designed for 30 mph.
- Road Work Ahead signs shall be placed on all cross streets intersecting within the advance signing.

Legend

- Drum
- Portable Changeable Message Sign
- ☒ Portable Sign Stand
- ↑ Traffic Flow Direction
- Type III Barricade
- Work Area

PLANS ARE NOT TO SCALE

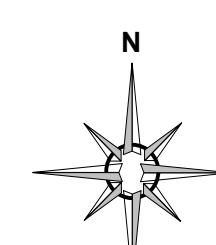

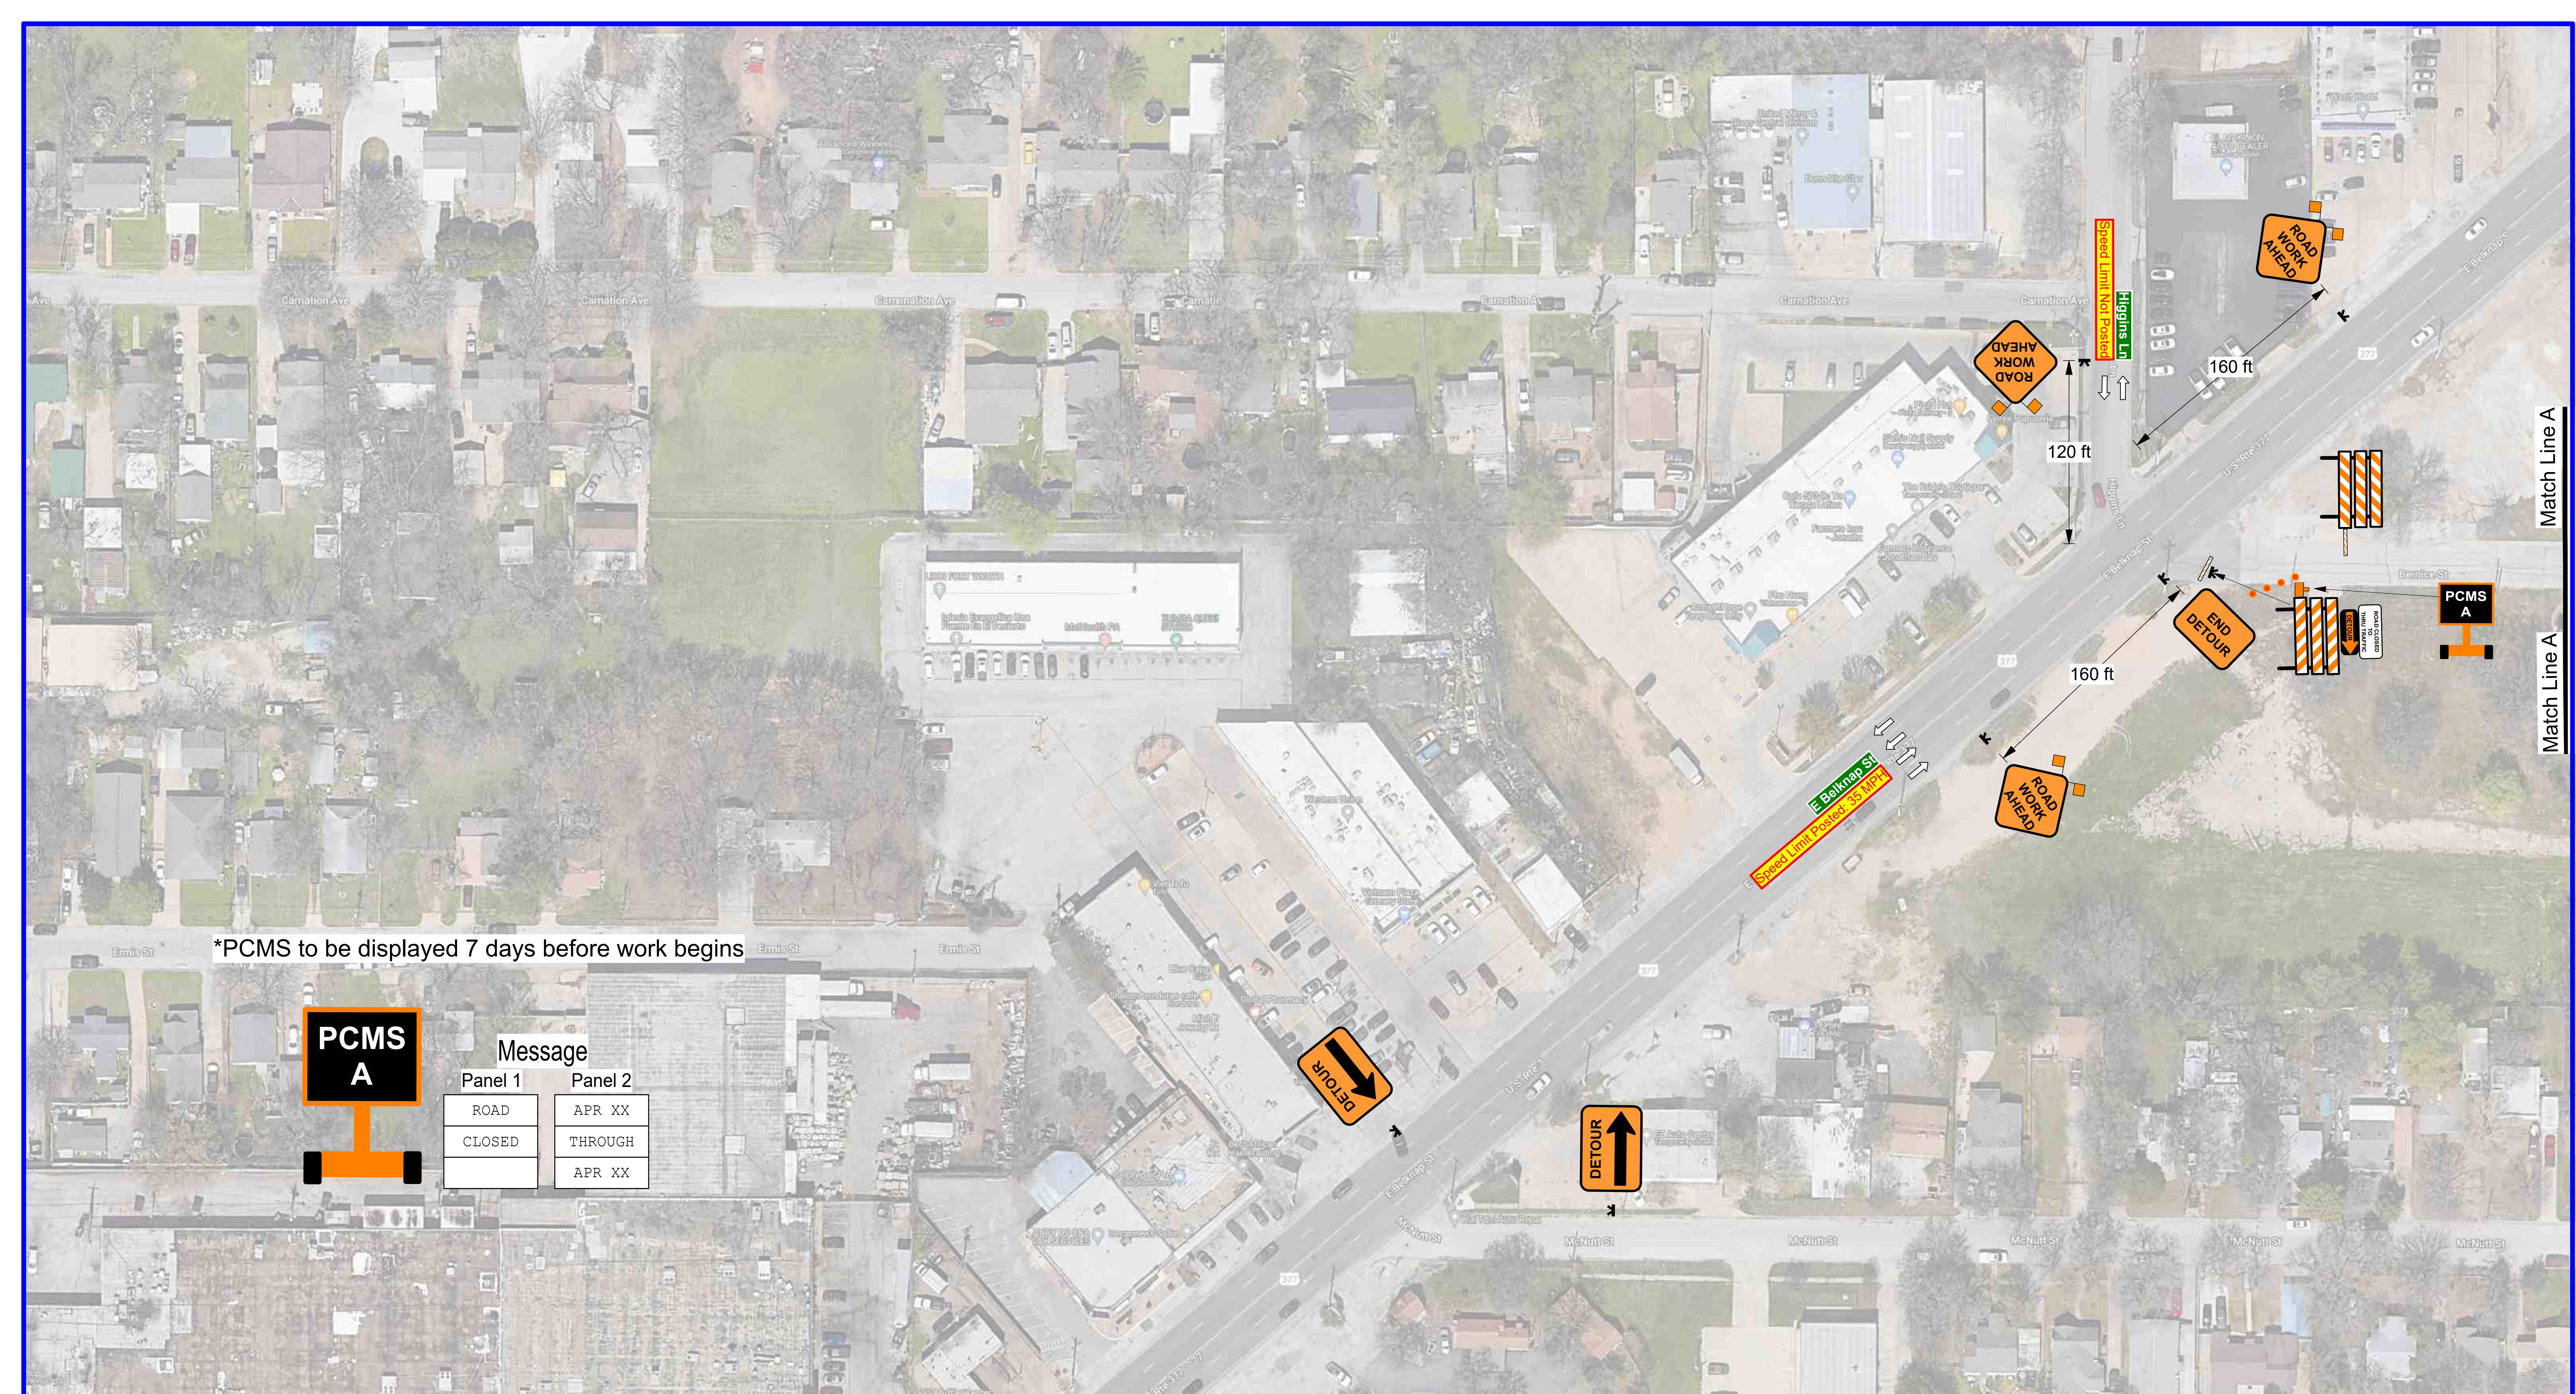

Message

Panel 1	Panel 2
ROAD	APR XX
CLOSED	THROUGH
	APR XX



AWP Safety
4244 Mount Pleasant Street NW
North Canton, OH 44720
800-343-2650
330-677-7405
www.awpsafety.com

Project: Unified Plumbing & Utility - 4225 Bernice St. & Layton Ave. - Haltom City TX Revision
Comments:

All signs & devices shall be placed in accordance with the latest provisions of the Texas Department of Transportation (TxDOT)-Traffic Operations Division Standard Drawings with respect to any applicable provisions from the city of Haltom City.

Access to residential and commercial driveways to be maintained at all times. Parking ban shall be coordinated with the Haltom City Police Department.

Date: 4/12/2024

Author: J. Perteet

Notes:

- Sign spacing may be adjusted to fit field conditions.
- Buffer space may be eliminated or modified to fit field conditions.
- Roads with no posted speed limit have been designed for 30 mph.
- Road Work Ahead signs shall be placed on all cross streets intersecting within the advance signing.

Legend

- Drum
- Portable Changeable Message Sign
- Portable Sign Stand
- ↑ Traffic Flow Direction
- Type III Barricade

PLANS ARE
NOT TO SCALE

